

15 Hedera helix arborescens

5 Taxus baccata - hoogte 125cm

80 Hedera hibernica à 4p/lm



55 Pennisetum alopecuroides 'Hameln'  
3 x 5 Verbena bonariensis

5 Hydrangea arborescens 'Mme Mouliere'



Geranium renardii  
3 x 5 Gaura lindheimerii



10 Taxus baccata - hoogte 125cm

19 Taxus baccata - hoogte 125cm

1 meerstammige Parrotia persica



42 Pennisetum alopecuroides 'Hameln'

3 Quercus ilex

80 Pennisetum alopecuroides 'Hameln'



Schaal 1/100

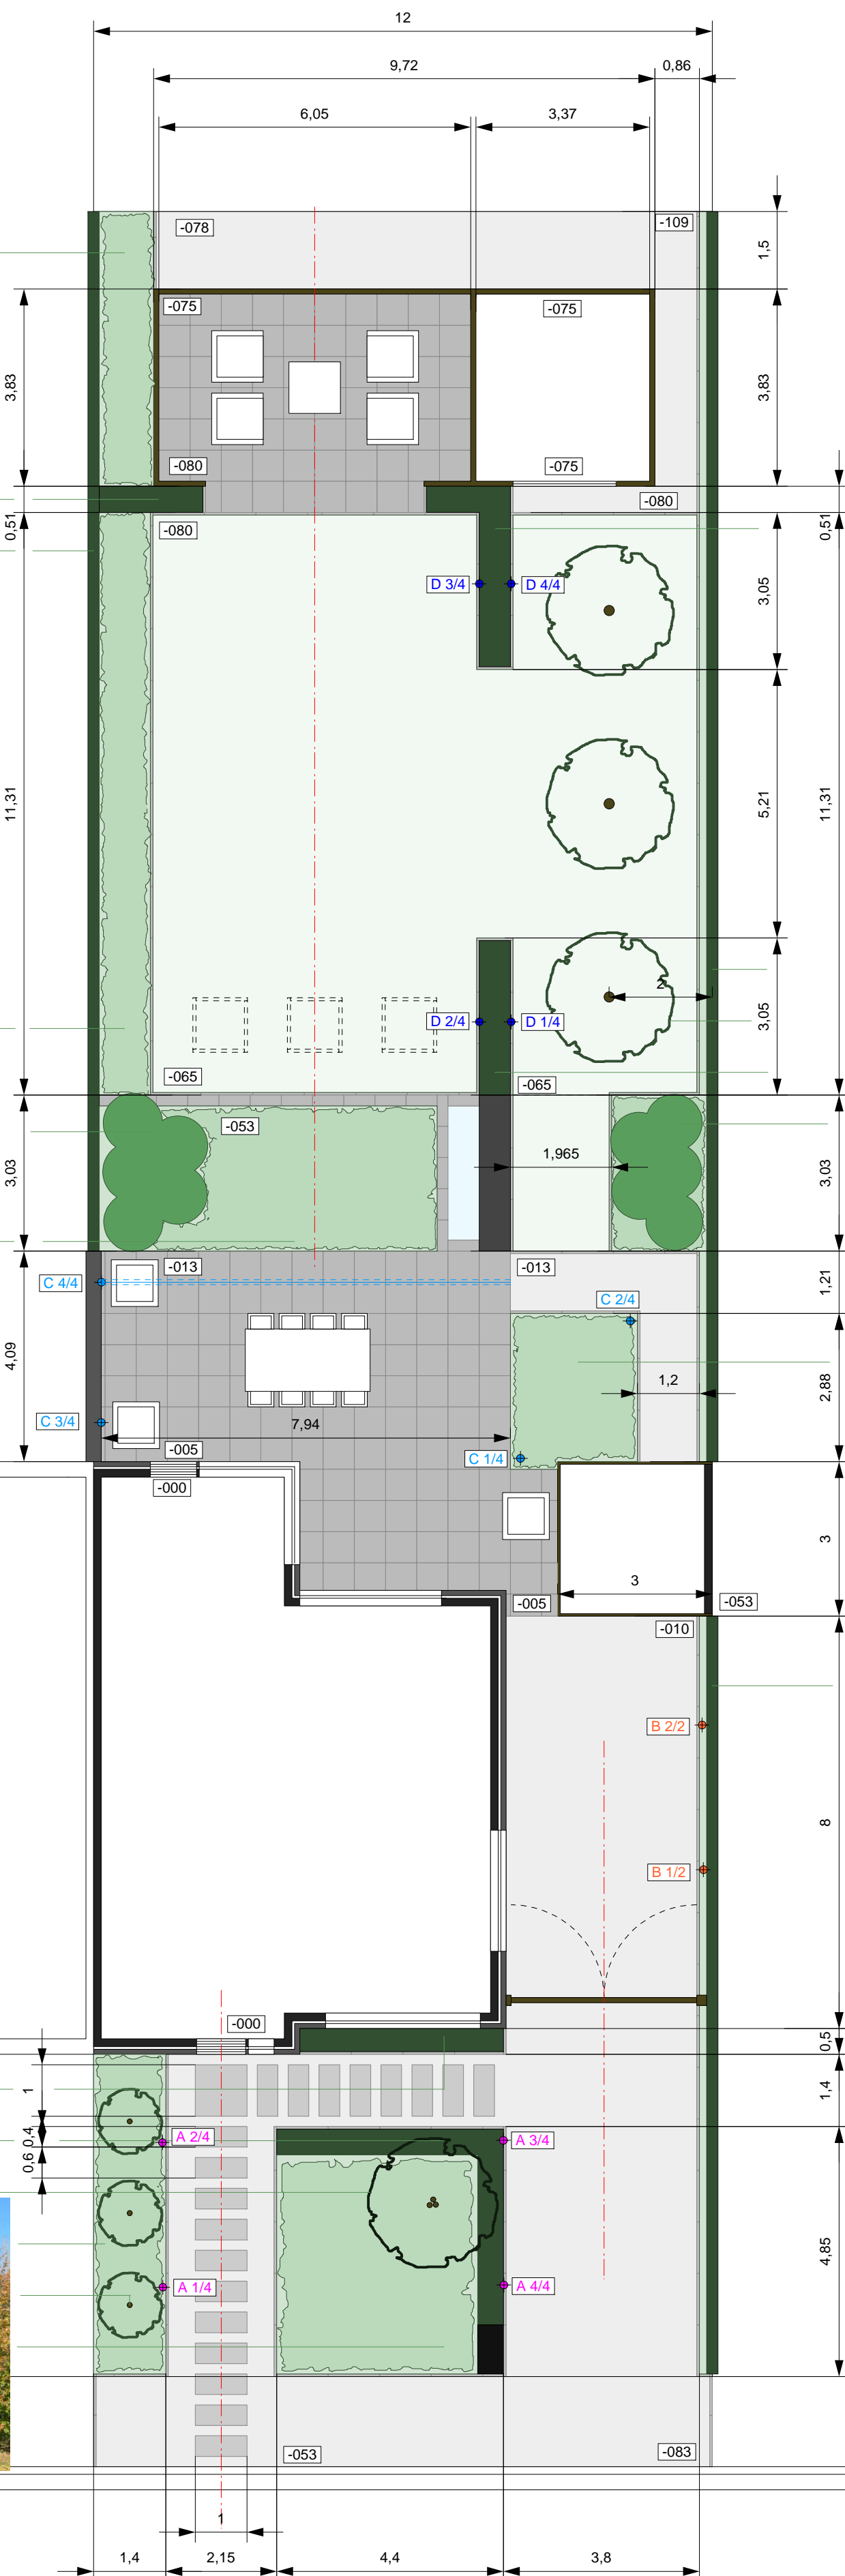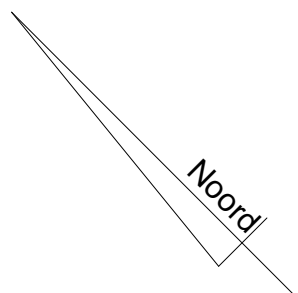

11 Taxus baccate - hoogte 125cm



96 Hedera hibernica à 4p/lm

3 Malus - hoogstam

7 Taxus baccata - hoogte 125cm

Kleinfruit

Kruidenborder

60 Hedera hibernica à 4p/lm

